


# Wellington Wastewater Collection Servicing Area

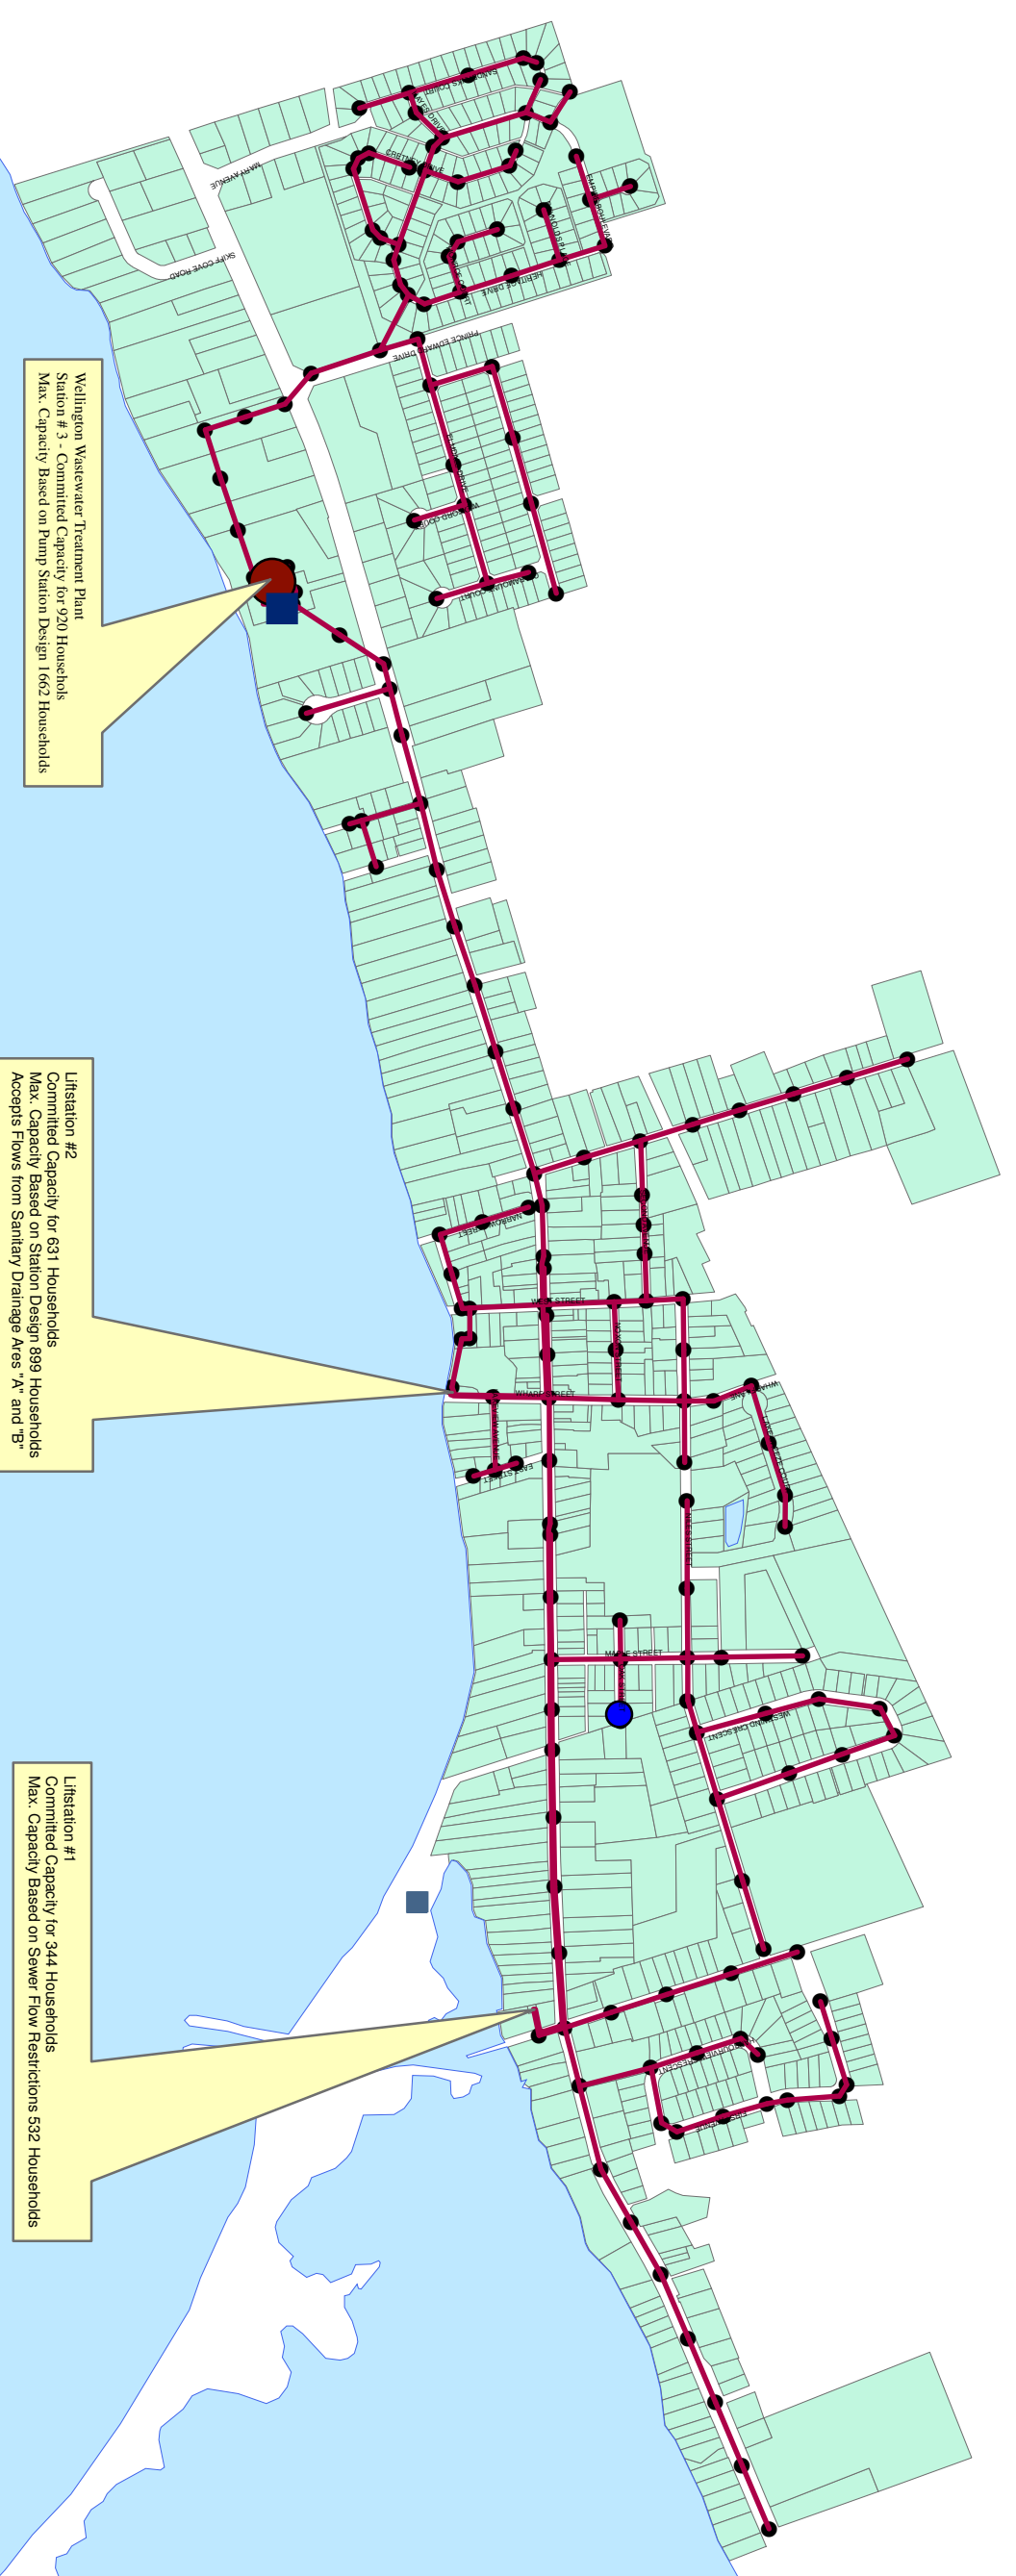

**Wellington Wastewater Treatment Plant**  
 Station # 3 - Committed Capacity for 920 Households  
 Max. Capacity Based on Pump Station Design 1662 Households

**Liftstation #2**  
 Committed Capacity for 631 Households  
 Max. Capacity Based on Station Design 899 Households  
 Accepts Flows from Sanitary Drainage Ares "A" and "B"

**Liftstation #1**  
 Committed Capacity for 344 Households  
 Max. Capacity Based on Sewer Flow Restrictions 532 Households

**Legend**

- Wellington Service Area
- Manhole
- Sanitary Sewerline
- Wastewater Treatment Plant
- Lake

0 50 100 200 300 400  
Meters

Prepared By: County of Prince Edward  
 Water and Sanitary Services, Asset Technician  
 Daniel Cassidy, C.E.T., March 28, 2007